

GROUND FLOOR PLAN AREA -1167.34 SQ. MT.

TYPE	SIZE	CYL	LINTEL	REMARKS
C.D.	300x275	-	375	MANHOLE
CP-1	120 X 210	-	210	WORKSHOP
CP-2	150 X 210	-	210	PANORAMIC FOR (DOUBLE SHUTTER)
CD-1	100x210	-	210	AS SHOWN IN PLAN
CD-2	100x210	-	210	GENTS TOL. LADIES TOL. TERRACE
DS	100x210	-	-	W.C.
RS	205x375	-	-	M.S. ROLLING SHUTTER
RS	100x375	-	-	M.S. ROLLING SHUTTER IS FIXED INSIDE
W	300x185	190	385	AS SHOWN IN PLAN AT F.F.
WT	205x128	140	385	AS SHOWN IN PLAN
W2	142 X 1138	140	295	AS SHOWN IN PLAN
V	300x207	225	140	AS SHOWN IN PLAN
WT	205x207	225	140	AS SHOWN IN PLAN
WHL	205x207	225	-	2000S M.S. GRILL CORREL WITH RAIL WHEEL
W2	142 X 207	225	-	AS SHOWN IN PLAN
WCL	142 X 207	225	-	2000S M.S. ROLLER CORREL WITH RAIL WHEEL
W3	100 X 110	100	710	TOILET WATER ROOM & ELEC. ROOM
WT	205 X 207	100	710	W.C.
W4	120 X 110	120	710	TOILET PASSAGE

NOTE :
 ADDITIONAL CONSTRUCTION PROVISION REQUIRED FOR EACH I.T.I.

- 1-PARKING SHED FOR FOUR WHEELERS [MAX.75 SQ MT. M.S. STR., TATA-BLUE-SCOPE ROOF SHEET]
2. WATCHMAN CABIN [12 SQ. MT. MAX.] WITH COMPOUND WALL AND GATE OF I.T.I. CAMPUS
- 3- ELECTRIC ROOM [10 SQ. MT. MAX.] IN THE COMPOUND OF I.T.I. CAMPUS

- ALL DIMENSION ARE IN CMS. EXCEPT WHEREVER STATED
- ONLY WRITTEN DIMENSIONS ARE TO BE FOLLOWED.
- PLINTH LEVEL IS CONSIDERED FROM HEIGHT ROAD LEVEL
- PLEASE GET THE APPROVAL OF LOCAL SANCTIONING AUTHORITY BEFORE EXECUTION OF WORK.
- PROVISION FOR RAIN WATER HARVESTING SYSTEM IS TO BE MADE.
- PROVISION FOR FIRE AID & FIGHTING EQUIPMENT SHALL BE KEPT.

AREA TABLE IN SQ. MTS.	
GROUND FLOOR B.A.	=1167.34 SQ.MTS.
FIRST FLOOR B.A.	=1140.86 SQ.MTS.
STR. CABIN B.A.	= 40.68 SQ.MTS.
TOTAL B.A.	= 2348.88 SQ.MTS.

DEALT & CAD BY
 KETKI JOSHI
 ARCH'L D'MAN

A.I./SHAIKH
 JR. ARCHITECT

DY. ARCHITECT

THIS DRAWING IS ISSUED FOR:
 APPROVAL OF USER DEPARTMENT
 PREPARATION OF ESTIMATE
 FOR EXECUTION

VISHAL VYAS
 CHIEF ARCHITECT


PROJECT NAME - A - TYPE DESIGN FOR I.T.I BUILDING

GROUND FLOOR PLAN

DATE: 27/4/2015 JOB NO. DRG NO.
 SCALE: 1:100 A.I.S.-15 001

**OFFICE OF THE CHIEF ARCHITECT
 AND TOWN PLANNER, R & B DEPT.
 GOVERNMENT OF GUJARAT**

FF, Nirman Bhavan, Sector 10-A, Gandhinagar - 382010 Gujarat.
 PH:079 23252900, FX:079 23252890, email: catp.mb@gmail.com

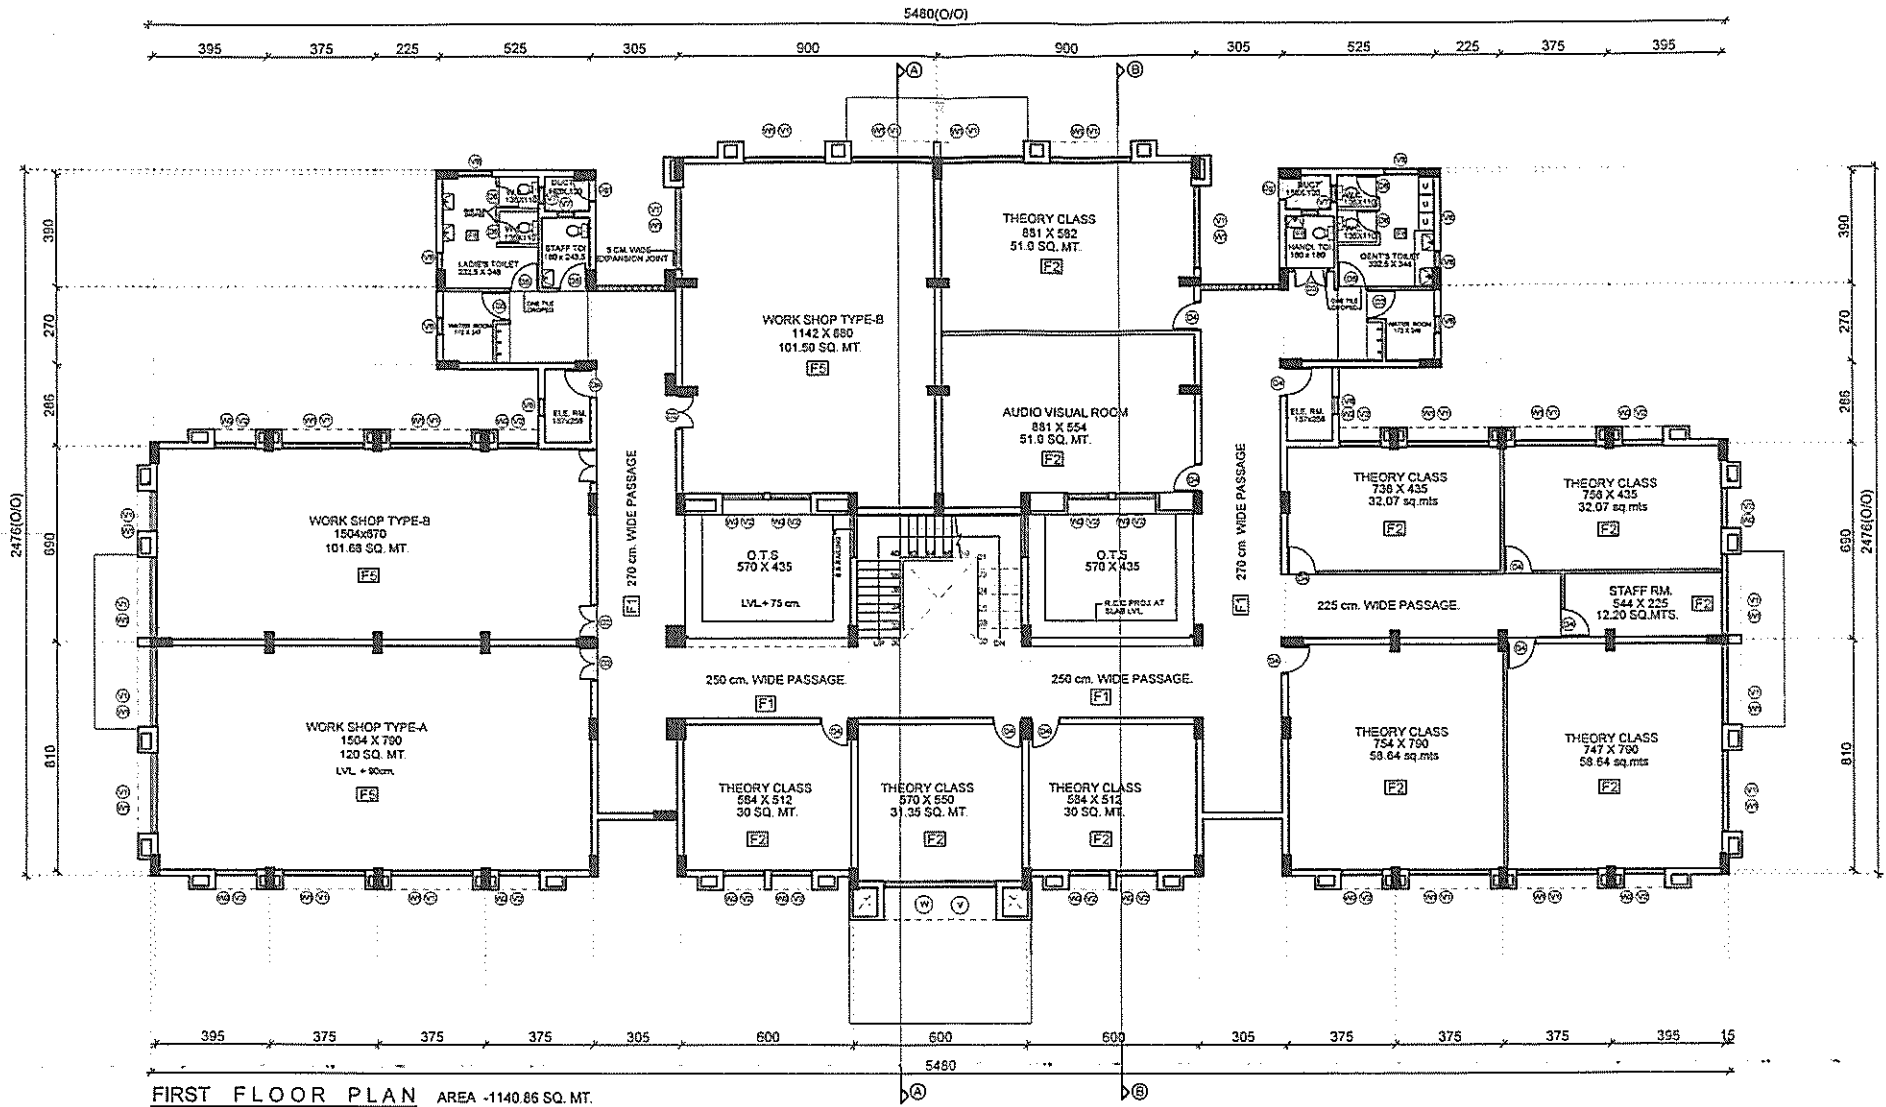

FIRST FLOOR PLAN AREA -1140.86 SQ. MT.

DEALT & CAD BY
 KETKI JOSHI
 ARCH'L D'MAN

CA
 A. SHAIKH
 JR. ARCHITECT

DY. ARCHITECT

THIS DRAWING IS ISSUED FOR:
 APPROVAL OF USER DEPARTMENT
 PREPARATION OF ESTIMATE
 FOR EXECUTION


Vishal Vyas
 VISHAL VYAS
 CHIEF ARCHITECT

PROJECT NAME - A- TYPE DESIGN FOR I.T.I BUILDING

FIRST FLOOR PLAN

DATE: 30/4/2015 JOB NO. DRG NO.
 SCALE: 1:100 A.I.S.-15 002

**OFFICE OF THE CHIEF ARCHITECT
 AND TOWN PLANNER, R & B DEPT.
 GOVERNMENT OF GUJARAT**
 FF, Nirman Bhavan, Sector 10-A, Gandhinagar - 382010, Gujarat.

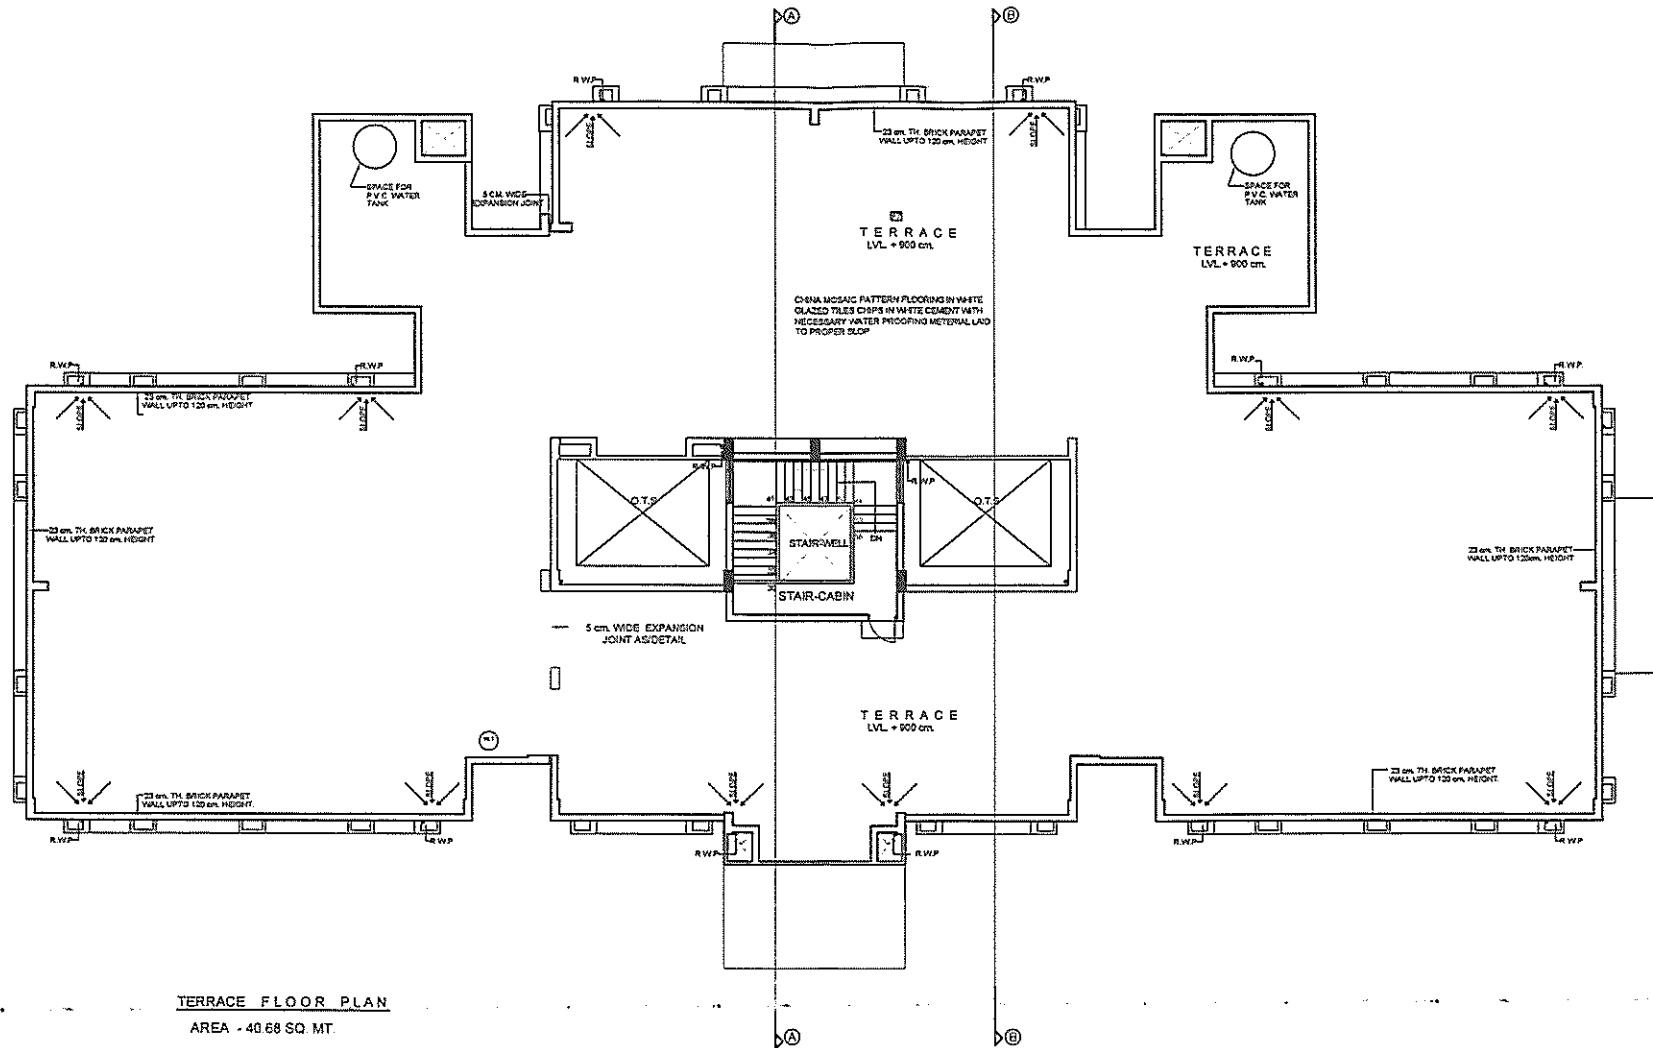

TERRACE FLOOR PLAN
AREA - 40.68 SQ. MT.

DEALT & CAD BY
KETKI JOSHI
ARCH'L D'MAN

(Signature)
A. I. SHAIKH
JR. ARCHITECT

DY. ARCHITECT

THIS DRAWING IS ISSUED FOR:
APPROVAL OF USER DEPARTMENT
PREPARATION OF ESTIMATE
FOR EXECUTION

(Signature)
VISHAL VIJAY
CHIEF ARCHITECT

PROJECT NAME - A- TYPE DESIGN FOR I.T.I BUILDING

TERRACE FLOOR PLAN

DATE: 30/4/2015 JOB NO. DRG NO.
SCALE: 1:100 A.I.S.-15 003


**OFFICE OF THE CHIEF ARCHITECT
AND TOWN PLANNER, R & B DEPT.
GOVERNMENT OF GUJARAT**

FF, Nirman Bhavan, Sector 10-A, Gandhinagar - 382010, Gujarat.

LVL+500
 LVL+540
 150
 PL.LVL+50
 GR.LVL+00



FRONT ELEVATION

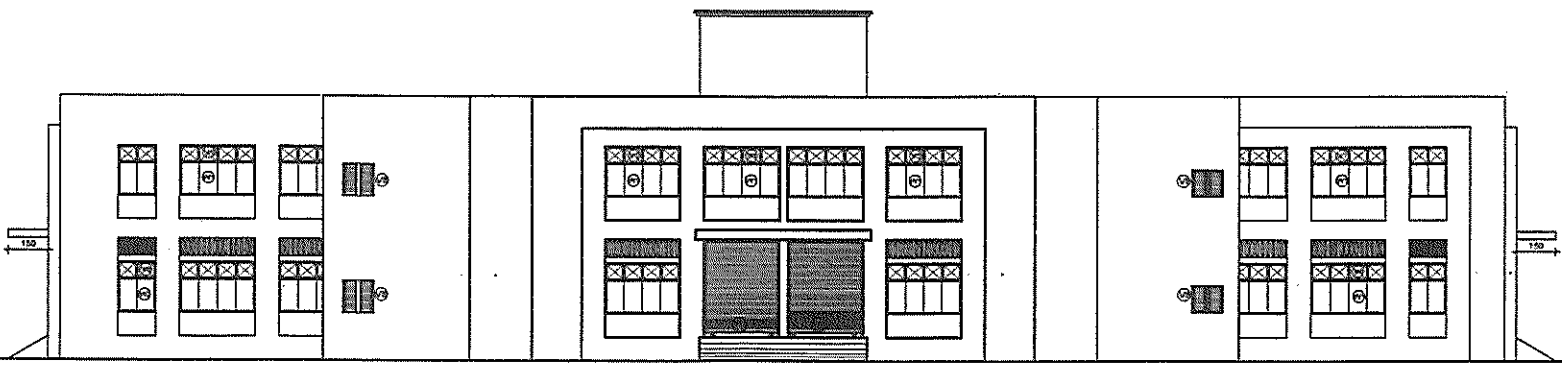

REAR ELEVATION

DEALT & CAD BY
 KETKI JOSHI ARCH'L D/MAN
 A.I. SHAIKH JR. ARCHITECT
 DY. ARCHITECT

THIS DRAWING IS ISSUED FOR:
~~APPROVAL OF USER DEPARTMENT~~
~~PREPARATION OF ESTIMATE~~



 VISHAL VYAS

PROJECT NAME - A- TYPE DESIGN FOR I.T.I BUILDING


FRONT ELEVATION, REAR ELEVATION

DATE: 27/11/2015 JOB NO. DRG NO.
 SCALE: 1:100 A.I.S.- 004

**OFFICE OF THE CHIEF ARCHITECT
 AND TOWN PLANNER, R & B DEPT.
 GOVERNMENT OF GUJARAT**
 FF, Nirman Bhavan, Sector 10-A, Gandhinagar - 382010, Gujarat.

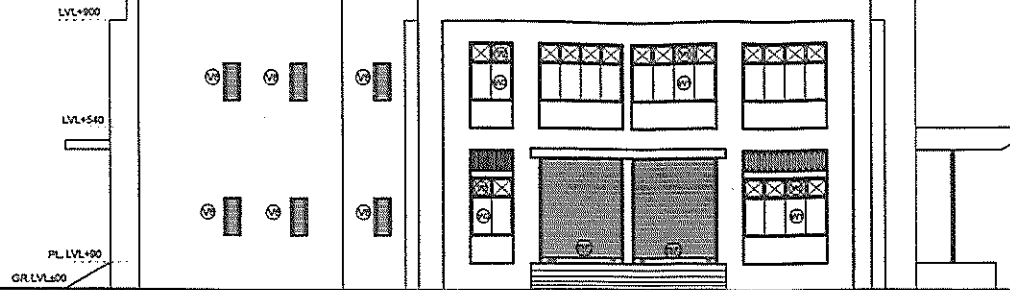

LEFT SIDE ELEVATION

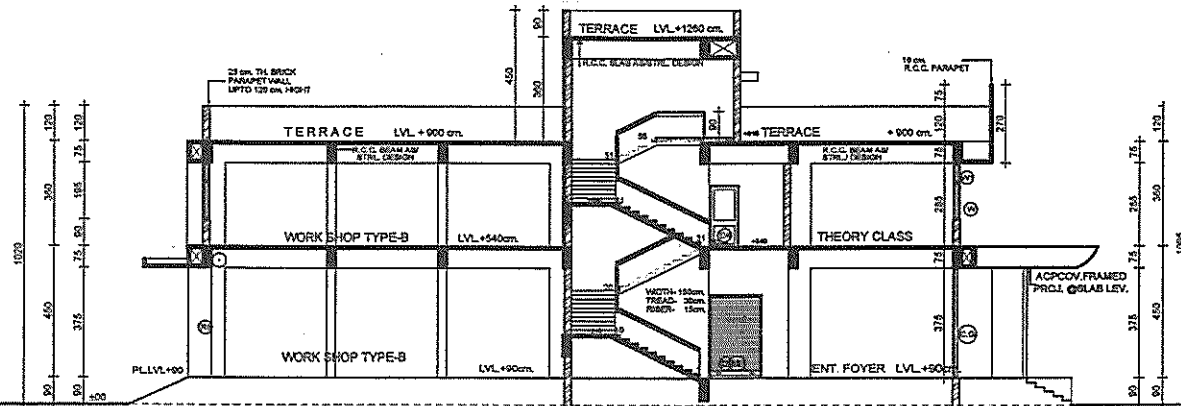

SECTION: A-A

DEALT & CAD BY
 KETKI JOSHI
 ARCH'L D'MAN

Ketki Joshi

A.I. SHAIKH
 JR. ARCHITECT

DY. ARCHITECT

THIS DRAWING IS ISSUED FOR:
 APPROVAL OF USER DEPARTMENT
 PREPARATION OF ESTIMATE

Vishal Vyas
 VISHAL VYAS


PROJECT NAME - A- TYPE DESIGN FOR I.T.I BUILDING

LEFT SIDE ELEVATION, SECTION A-A


DATE: 27/4/2015 JOB NO. DRG NO.
 SCALE: 1.100 A.I.S.- 004

**OFFICE OF THE CHIEF ARCHITECT
 AND TOWN PLANNER, R & B DEPT.
 GOVERNMENT OF GUJARAT**

FF, Nirman Bhavan, Sector 10-A, Gandhinagar - 382010, Gujarat.

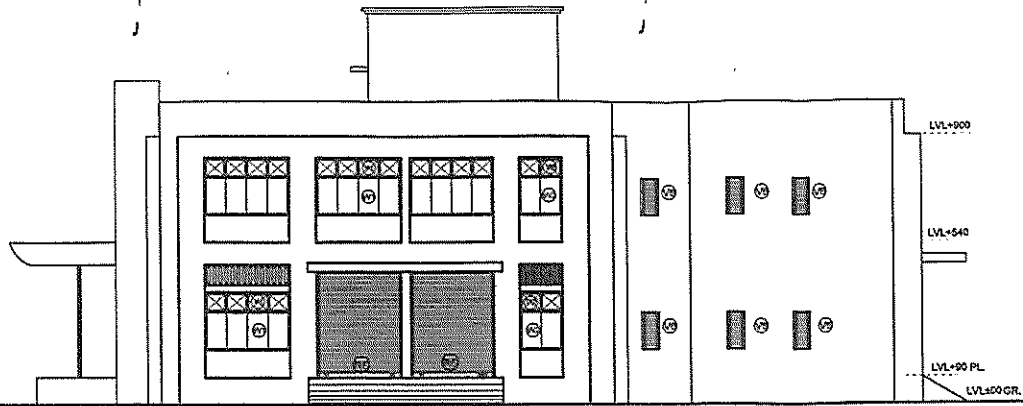

RIGHT SIDE ELEVATION

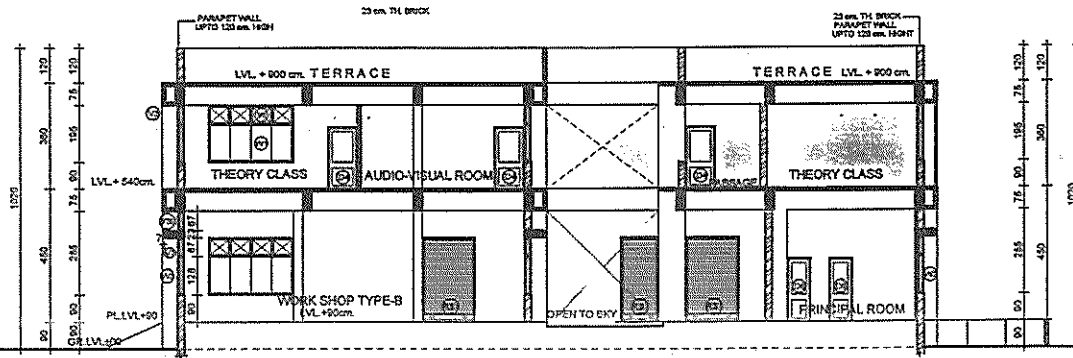

SECTION: B - B

DEALT & CAD BY
 KETKI JOSHI ARCH'L D'MAN
 A.I. SHAIKH JR. ARCHITECT
 DY. ARCHITECT

THIS DRAWING IS ISSUED FOR:
 APPROVAL OF USER DEPARTMENT
 PREPARATION OF ESTIMATE

VISHAL VYAS

PROJECT NAME - A- TYPE DESIGN FOR I.T.I BUILDING

RIGHT SIDE ELEVATION, SECTION - B - B

DATE: 27/4/2015 JOB NO. DRG NO.
 SCALE: 1.100 A.I.S- 004

**OFFICE OF THE CHIEF ARCHITECT
 AND TOWN PLANNER, R & B DEPT.
 GOVERNMENT OF GUJARAT**

FF, Nirman Bhavan, Sector 10-A, Gandhinagar - 382010. Gujarat.